

PROPOSED TEMBO APARTMENTS

ELECTRICAL DRAWINGS

POWER & LIGHTING LEGEND

SYMBOL	DESCRIPTION
	1 Way 1 Gang Switch
	1 Way 2 Gang Switch
	2 Way 2 Gang Switch
	15W LED Surface Mount Light
	12W Water resistant Bathroom Light
	18W 600mm LED Light Fitting
	Pendant Ceiling Rose lampholder
	36W 1200mm LED Light Fitting
	Bulhead External Light Fitting
	Ball Bathroom LED Light Fitting
	Wall Bracket Light Fitting c/w LED Bulb
	Mirror Light c/w shaver socket and Switch
	Hanging PemndaLED Light Fitting
	Ceiling Pendant light shade Fitting c/w with Energy Saving.
	LED IP65 rated Ceiling mount light 10W for balconies
	Surface mount 600x600mm LED Panel light 3400lm
	Ceiling mount fan

SYMBOL	DESCRIPTION
	13 Twin Switched Power Socket Outlet
	13A Twin Switched Power Weatherproof Socket Outlet
	20A 1G Shaving Socket Outlet
	20Amps Double Pole Switch
	Data/Voice Point
	TV Outlet Point
	Break Glass
	Fire Alarm Smoke Detector
	Fire Alarm Heat Detector
	Sounder Point
	Addressable Alarm Panel
	Cooker Unit and connector
	Router
	Meter Board
	Power Consumer Unit
	CCTV Camera
	Door Bell Push button
	Door Bell
	CCTV Camera Recorder

NOTES

1. All dimensions are in millimetres unless otherwise stated.
2. All drawing shall be read together with Architects and Civil Engineers drawings.

PROJECT

PROPOSED RESIDENTIAL DEVELOPMENT ON PLOT RURIRU/KIU BLOCK 2 (GITHUNGURI) 22607, OFF EASTERN BYPASS, RUIRU, KIAMBU.

CLIENT

TEMBO VENTURES HOUSING CO-OPERATIVE SOCIETY LIMITED
P.O BOX 91-00618
NAIROBI.

ARCHITECTS

ARCHSCAN ASSOCIATES LTD
P.O. BOX 10958-00100,
NAIROBI.


SERVICES ENGINEERS

MEPLAN SERVICES
P.O BOX 27200-00100
NAIROBI.

Drg. Title

GROUND FLOOR LIGHTING LAYOUT

SCALE	NTS	Design	D.S
Drawn by	D.S	Revision	0
Checked by	F.M	Drg. no.	MS/TA/04/21/E01
Date	APR, 2021		

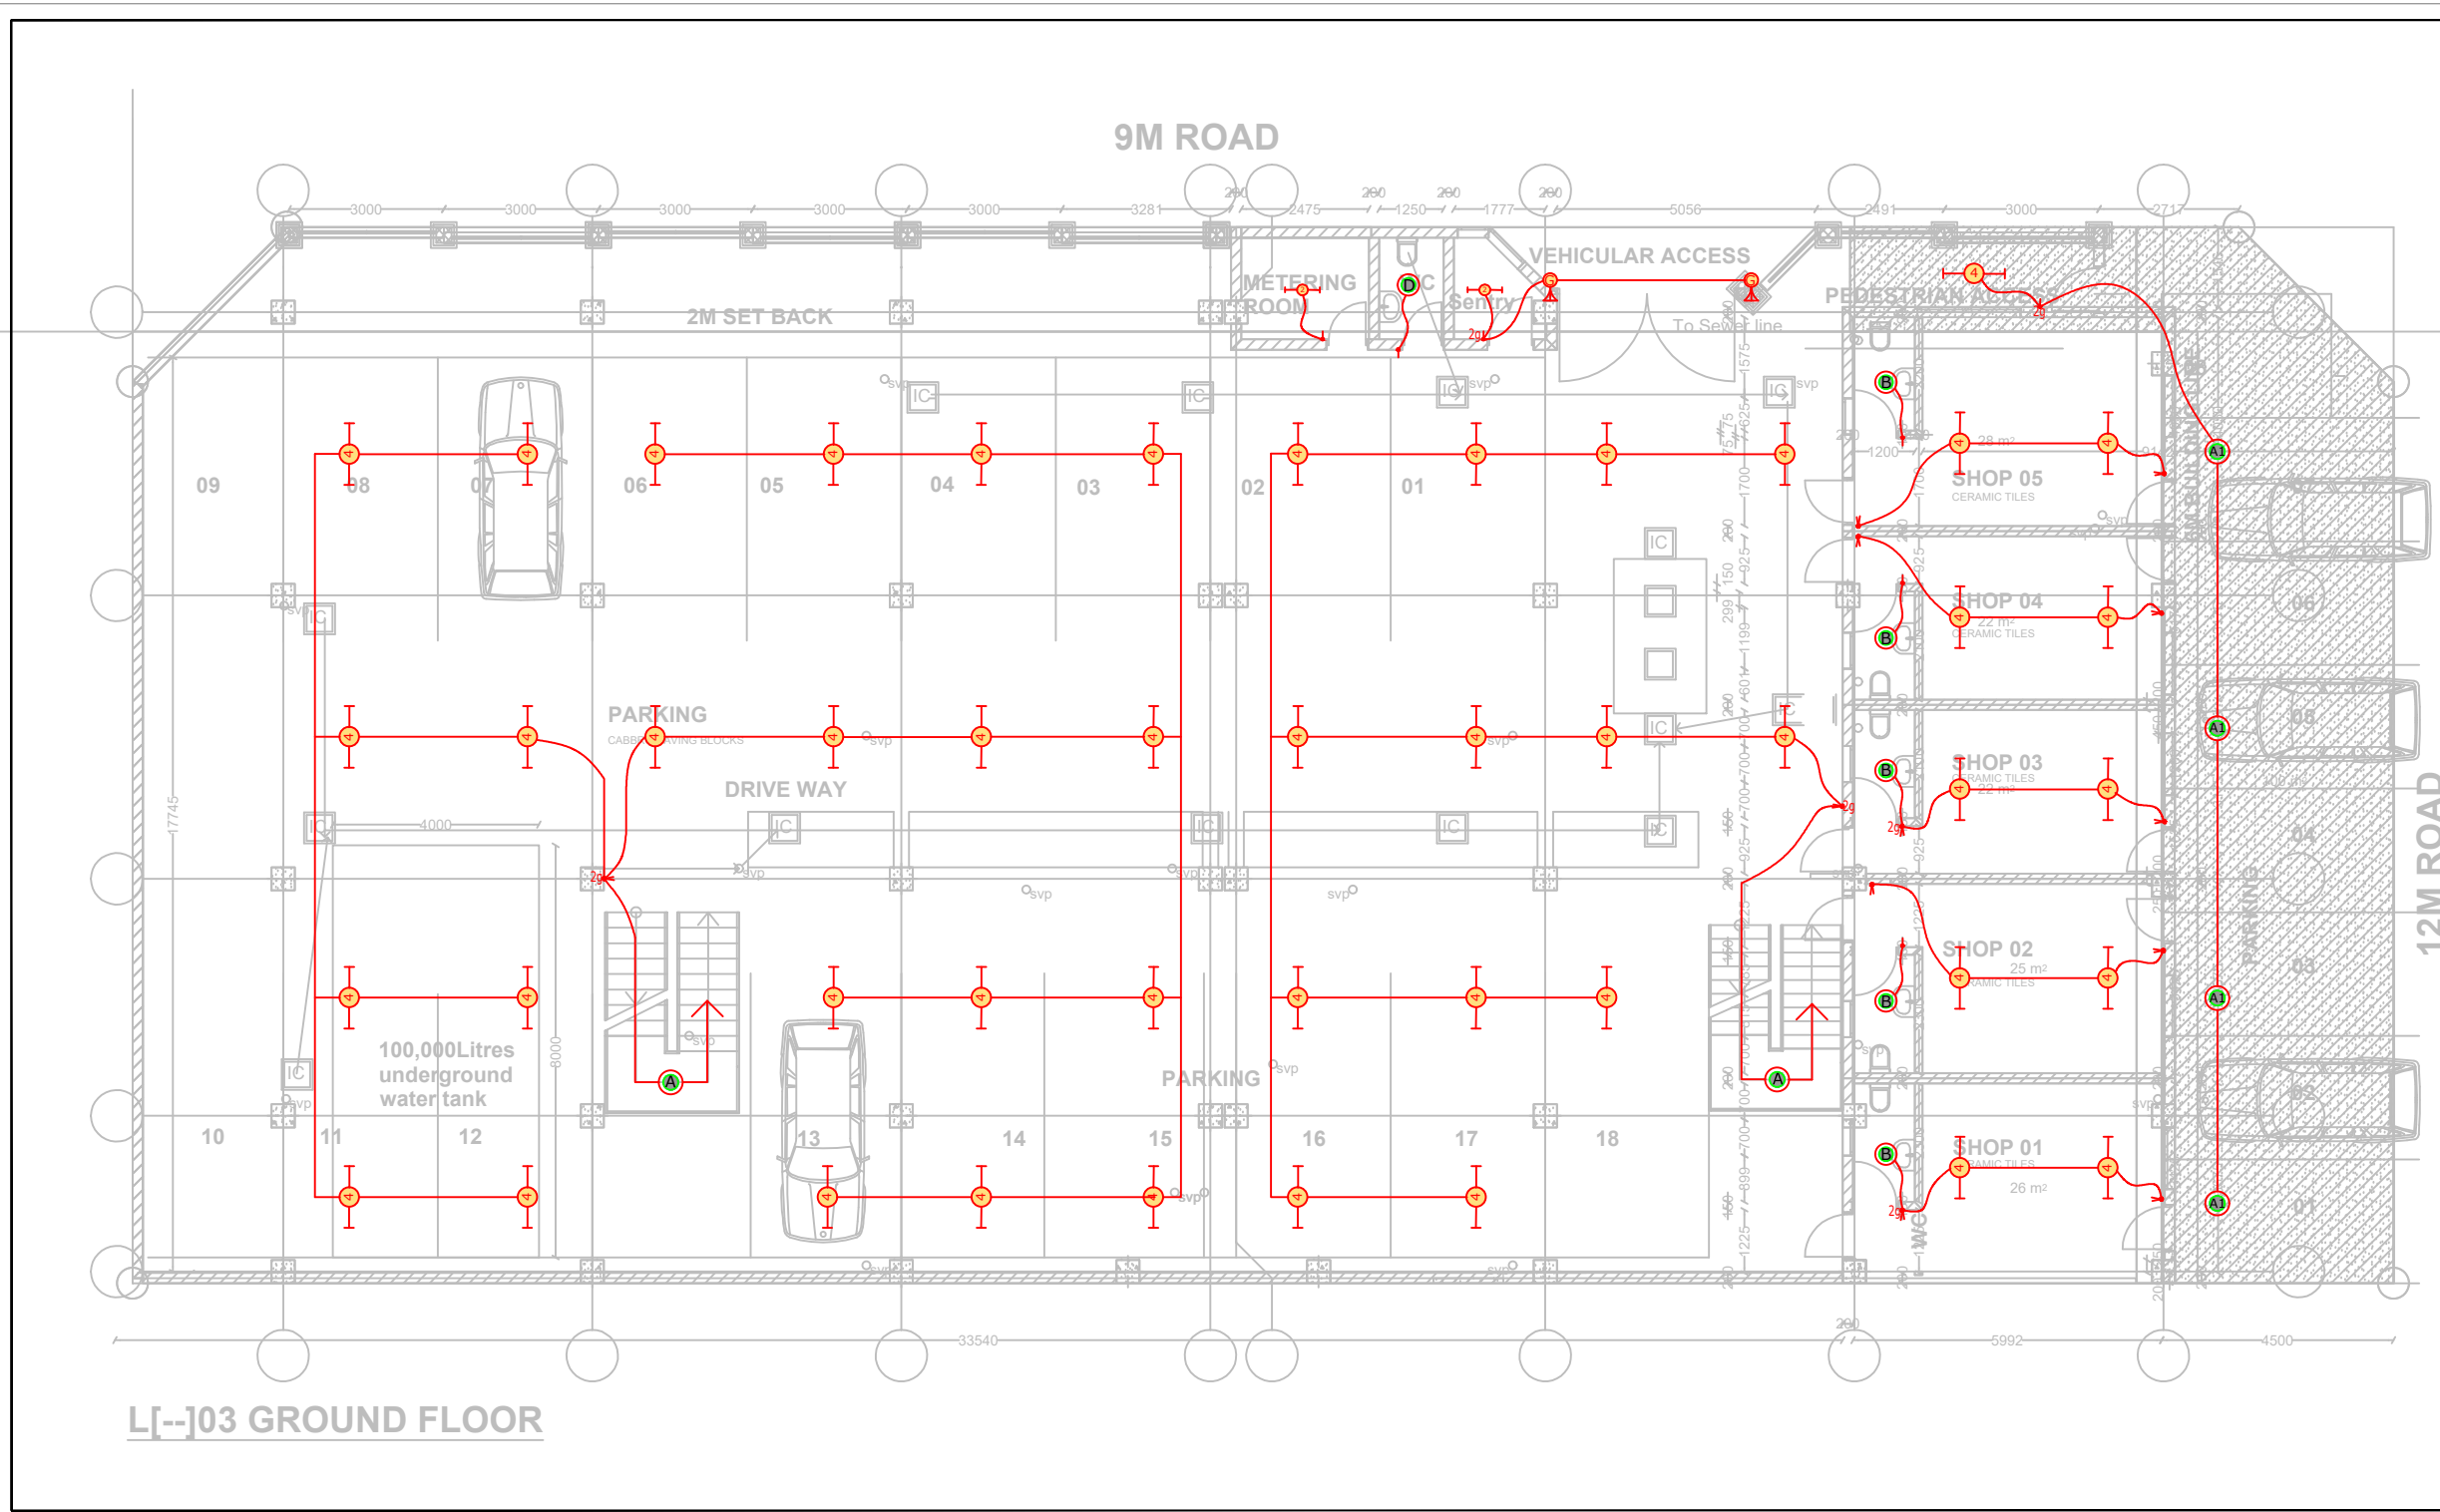

L[--]03 GROUND FLOOR

- NOTES**
1. All dimensions are in millimetres unless otherwise stated.
 2. All drawing shall be read together with Architects and Civil Engineers drawings.

PROJECT
 PROPOSED RESIDENTIAL DEVELOPMENT ON PLOT RUIRU/KIU BLOCK 2 (GITHUNGURI) 22607, OFF EASTERN BYPASS, RUIRU, KIAMBU.


CLIENT
 TEMBO VENTURES HOUSING CO-OPERATIVE SOCIETY LIMITED
 P.O BOX 91-00618
 NAIROBI.

ARCHITECTS
 ARCHSCAN ASSOCIATES LTD
 P.O. BOX 10958-00100,
 NAIROBI.

SERVICES ENGINEERS
 MEPLAN SERVICES
 P.O BOX 27200-00100
 NAIROBI.

Dr. Title
 GROUND FLOOR LIGHTING LAYOUT

SCALE	NTS	Design	D.S
Drawn by	D.S	Revision	0
Checked by	F.M	Dr. no.	MS/TA/04/21/E02
Date	APR, 2021		

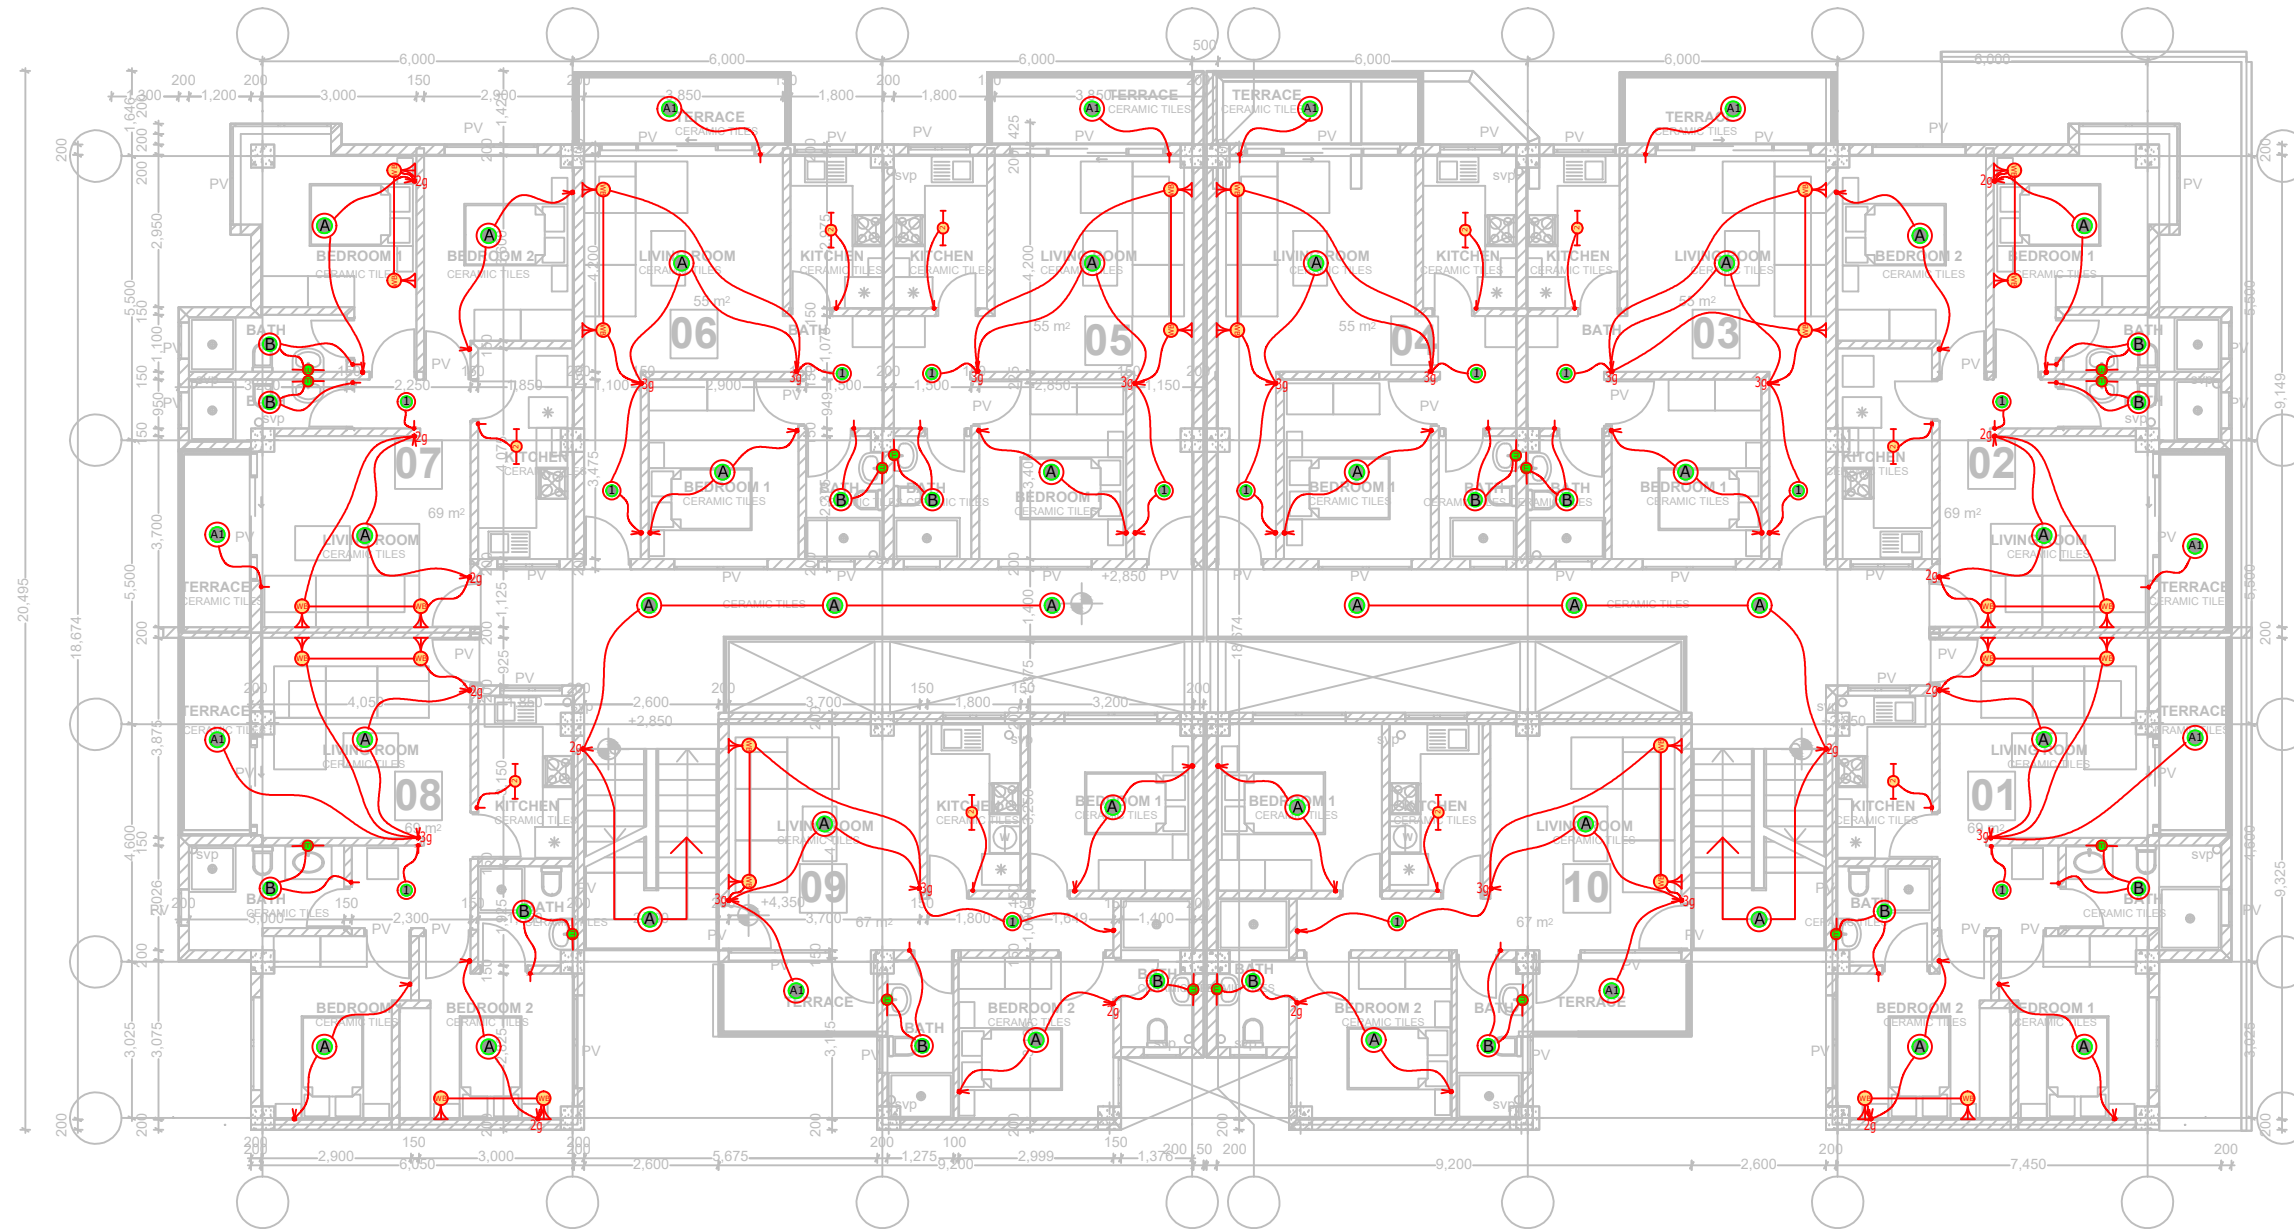

L[-]03 TYPICAL 1-4TH FLOOR
Plinth Area: 711sqm

NOTES

1. All dimensions are in millimetres unless otherwise stated.
2. All drawing shall be read together with Architects and Civil Engineers drawings.

PROJECT

PROPOSED RESIDENTIAL DEVELOPMENT ON PLOT RURIKU/KIU BLOCK 2 (GITHUNGURI) 22607, OFF EASTERN BYPASS, RUIRU, KIAMBU.

CLIENT

TEMBO VENTURES HOUSING CO-OPERATIVE SOCIETY LIMITED
P.O BOX 91-00618
NAIROBI.

ARCHITECTS

ARCHSCAN ASSOCIATES LTD
P.O. BOX 10958-00100,
NAIROBI.


SERVICES ENGINEERS

MEPLAN SERVICES
P.O BOX 27200-00100
NAIROBI.

Drg. Title

TYPICAL 1-4TH FLOOR LIGHTING LAYOUT

SCALE	NTS	Design	D.S
Drawn by	D.S	Revision	0
Checked by	F.M	Drg. no.	MS/TA/04/21/E03
Date	APR, 2021		

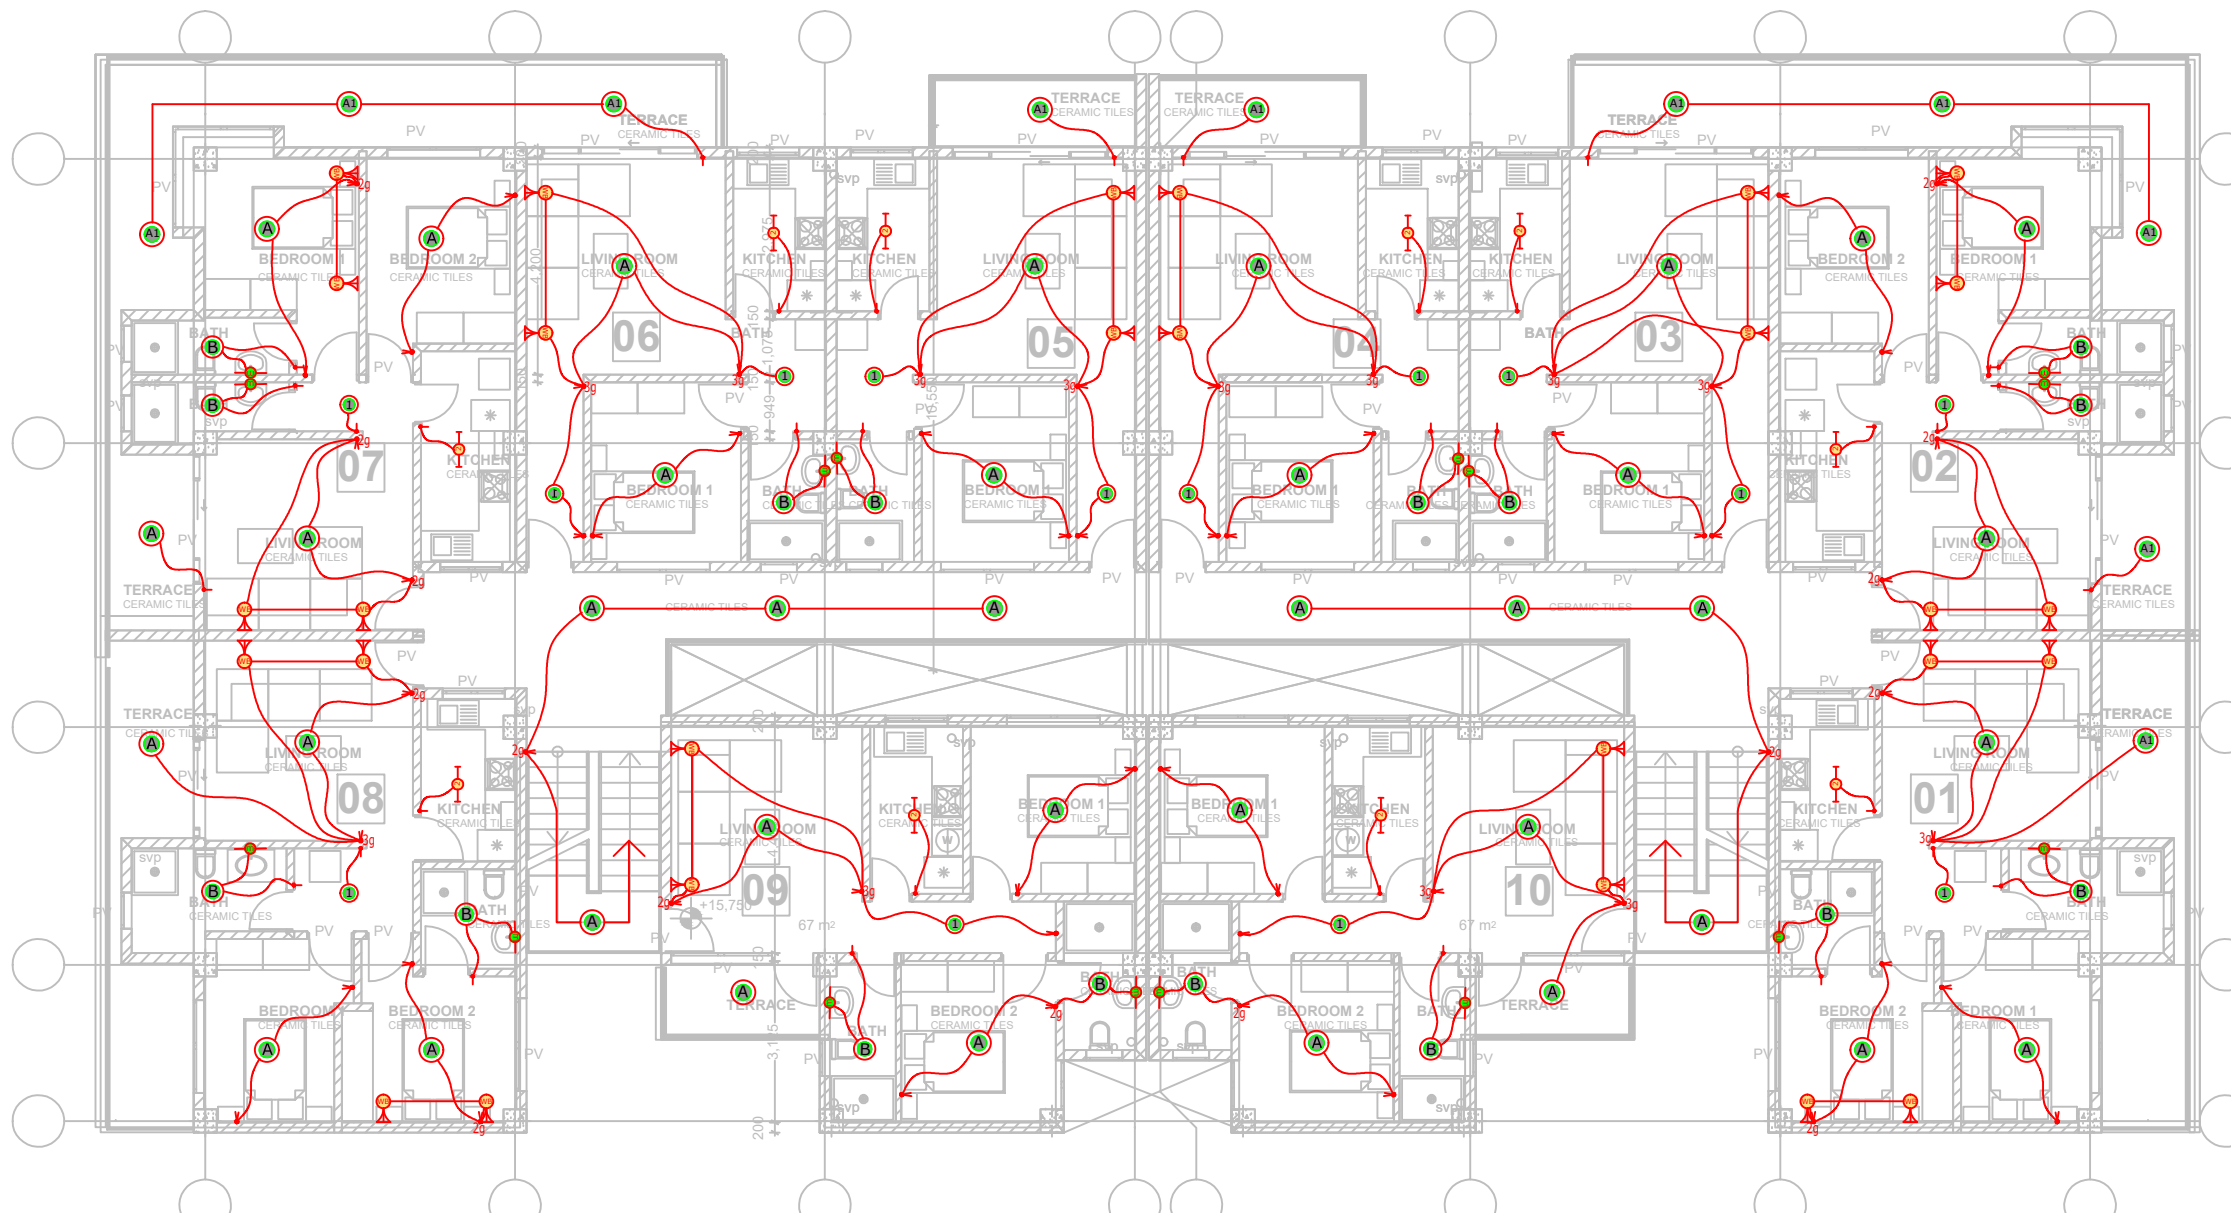

- NOTES**
1. All dimensions are in millimetres unless otherwise stated.
 2. All drawing shall be read together with Architects and Civil Engineers drawings.

PROJECT
 PROPOSED RESIDENTIAL DEVELOPMENT
 ON PLOT RUIRU/KIU BLOCK 2
 (GITHUNGURI) 22607, OFF EASTERN
 BYPASS, RUIRU, KIAMBU.

CLIENT
 TEMBO VENTURES HOUSING
 CO-OPERATIVE SOCIETY LIMITED
 P.O BOX 91-00618
 NAIROBI.

ARCHITECTS
 ARCHSCAN ASSOCIATES LTD
 P.O. BOX 10958-00100,
 NAIROBI.

SERVICES ENGINEERS
 MEPLAN SERVICES
 P.O BOX 27200-00100
 NAIROBI.

Dr. Title
 PENT HOUSE FLOOR LIGHTING
 LAYOUT

SCALE	NTS	Design	D.S
Drawn by	D.S	Revision	0
Checked by	F.M	Dr. no.	MS/TA/04/21/E04
Date	APR, 2021		

L[-]04 PENT HOUSE FLOOR
 Plinth Area: 776sqm

NOTES

1. All dimensions are in millimetres unless otherwise stated.
2. All drawing shall be read together with Architects and Civil Engineers drawings.

PROJECT

PROPOSED RESIDENTIAL DEVELOPMENT
ON PLOT RURIRU/KIU BLOCK 2
(GITHUNGURI) 22607, OFF EASTERN
BYPASS, RUIRU, KIAMBU.

CLIENT

TEMBO VENTURES HOUSING
CO-OPERATIVE SOCIETY LIMITED
P.O BOX 91-00618
NAIROBI.

ARCHITECTS

ARCHSCAN ASSOCIATES LTD
P.O. BOX 10958-00100,
NAIROBI.


SERVICES ENGINEERS

MEPLAN SERVICES
P.O BOX 27200-00100
NAIROBI.


Dr. Title

CLUB HOUSE LIGHTING LAYOUT

SCALE	NTS	Design	D.S
Drawn by	D.S	Revision	0
Checked by	F.M	Dr. no.	MS/TA/04/21/E05
Date	APR, 2021		

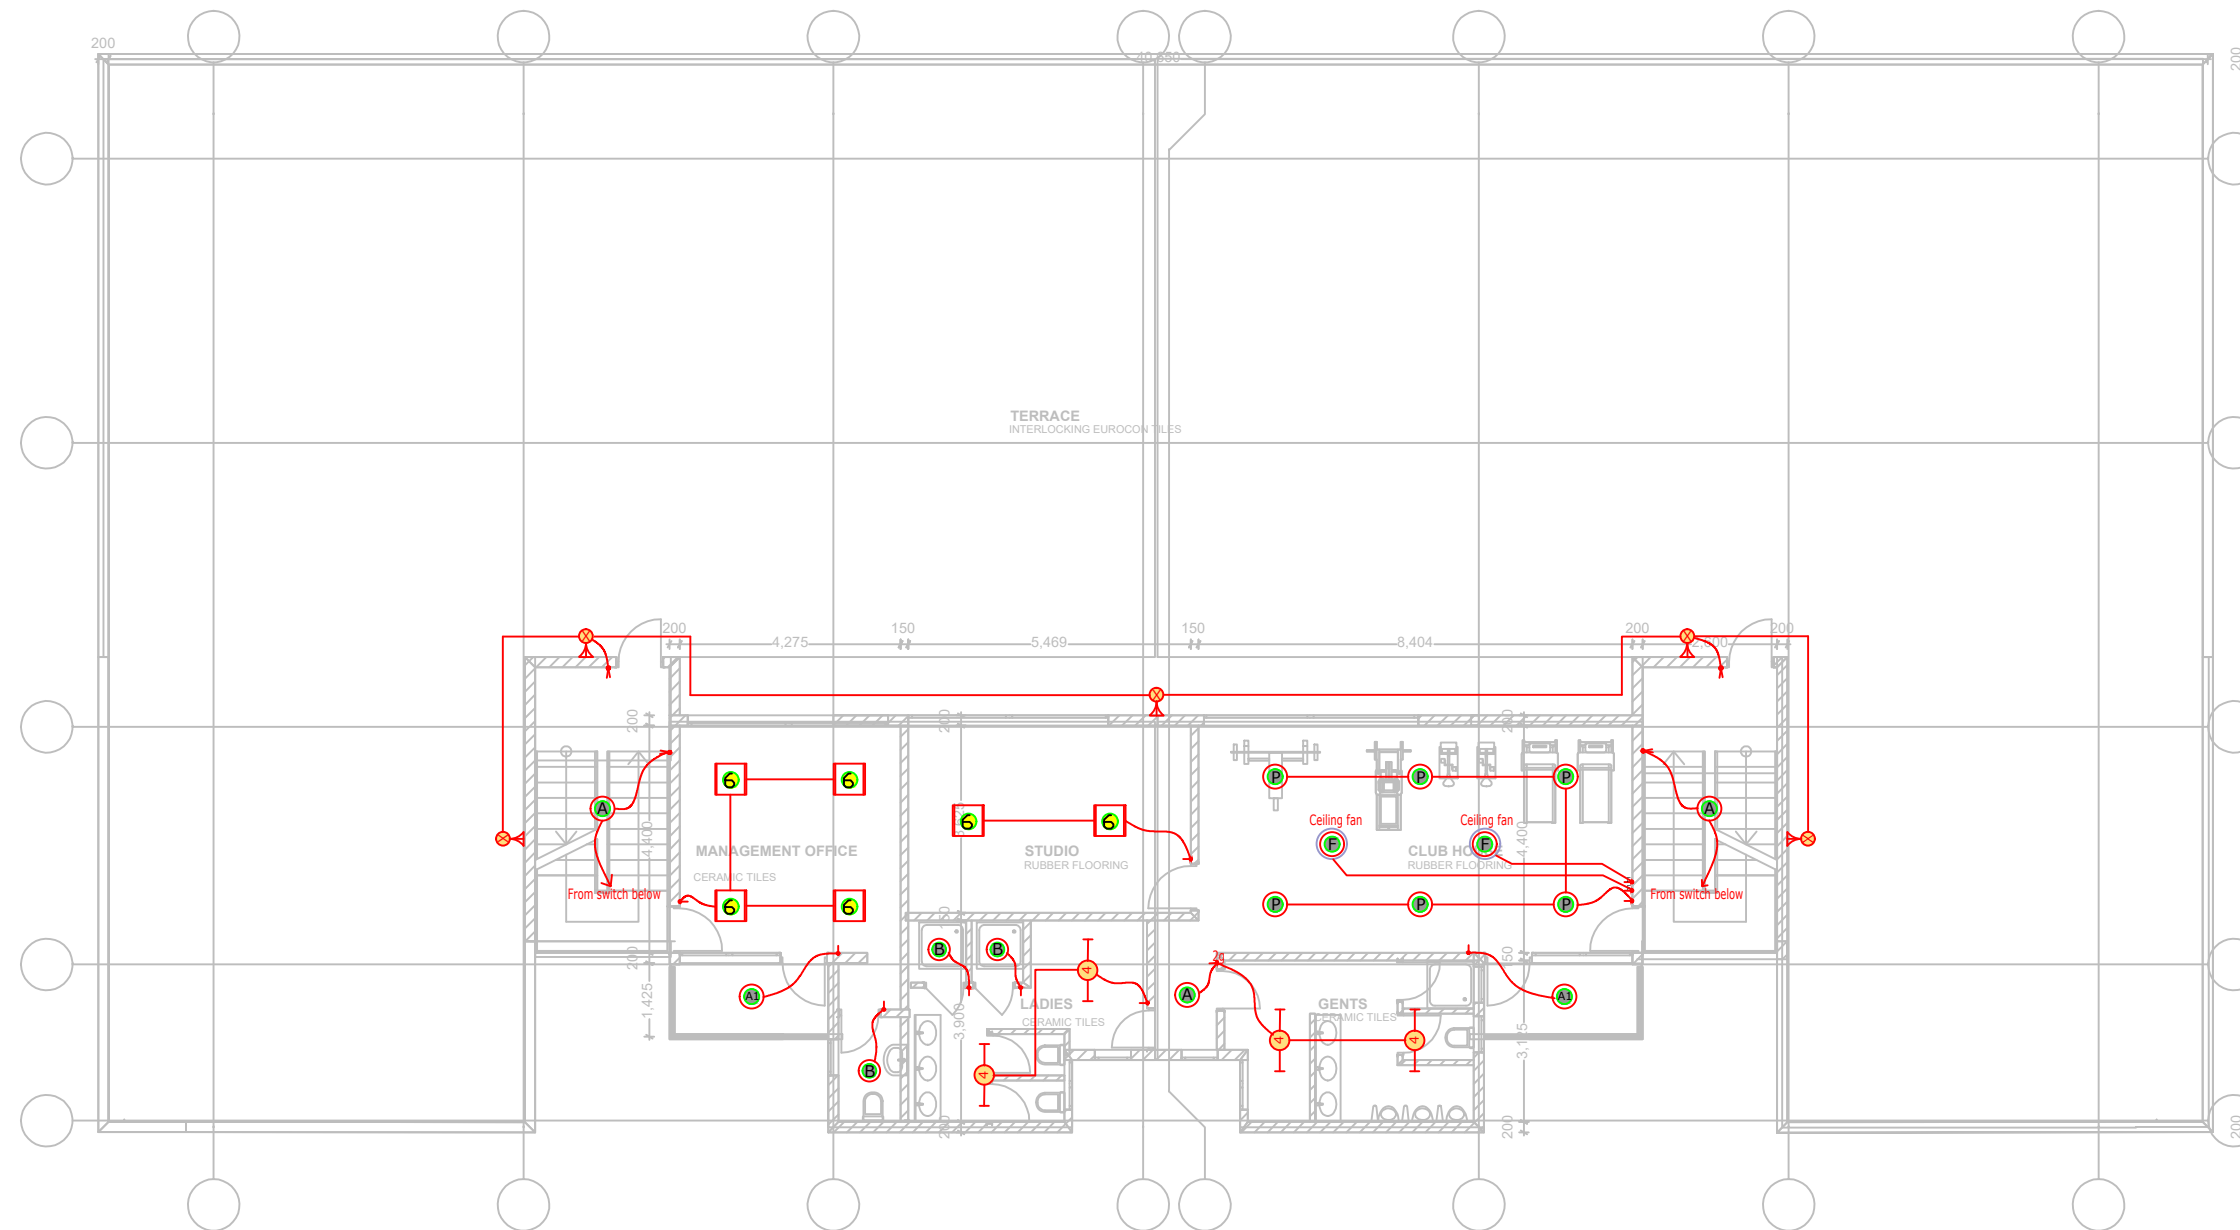

L[-]05 CLUB HOUSE
Plinth Area: 175sqm

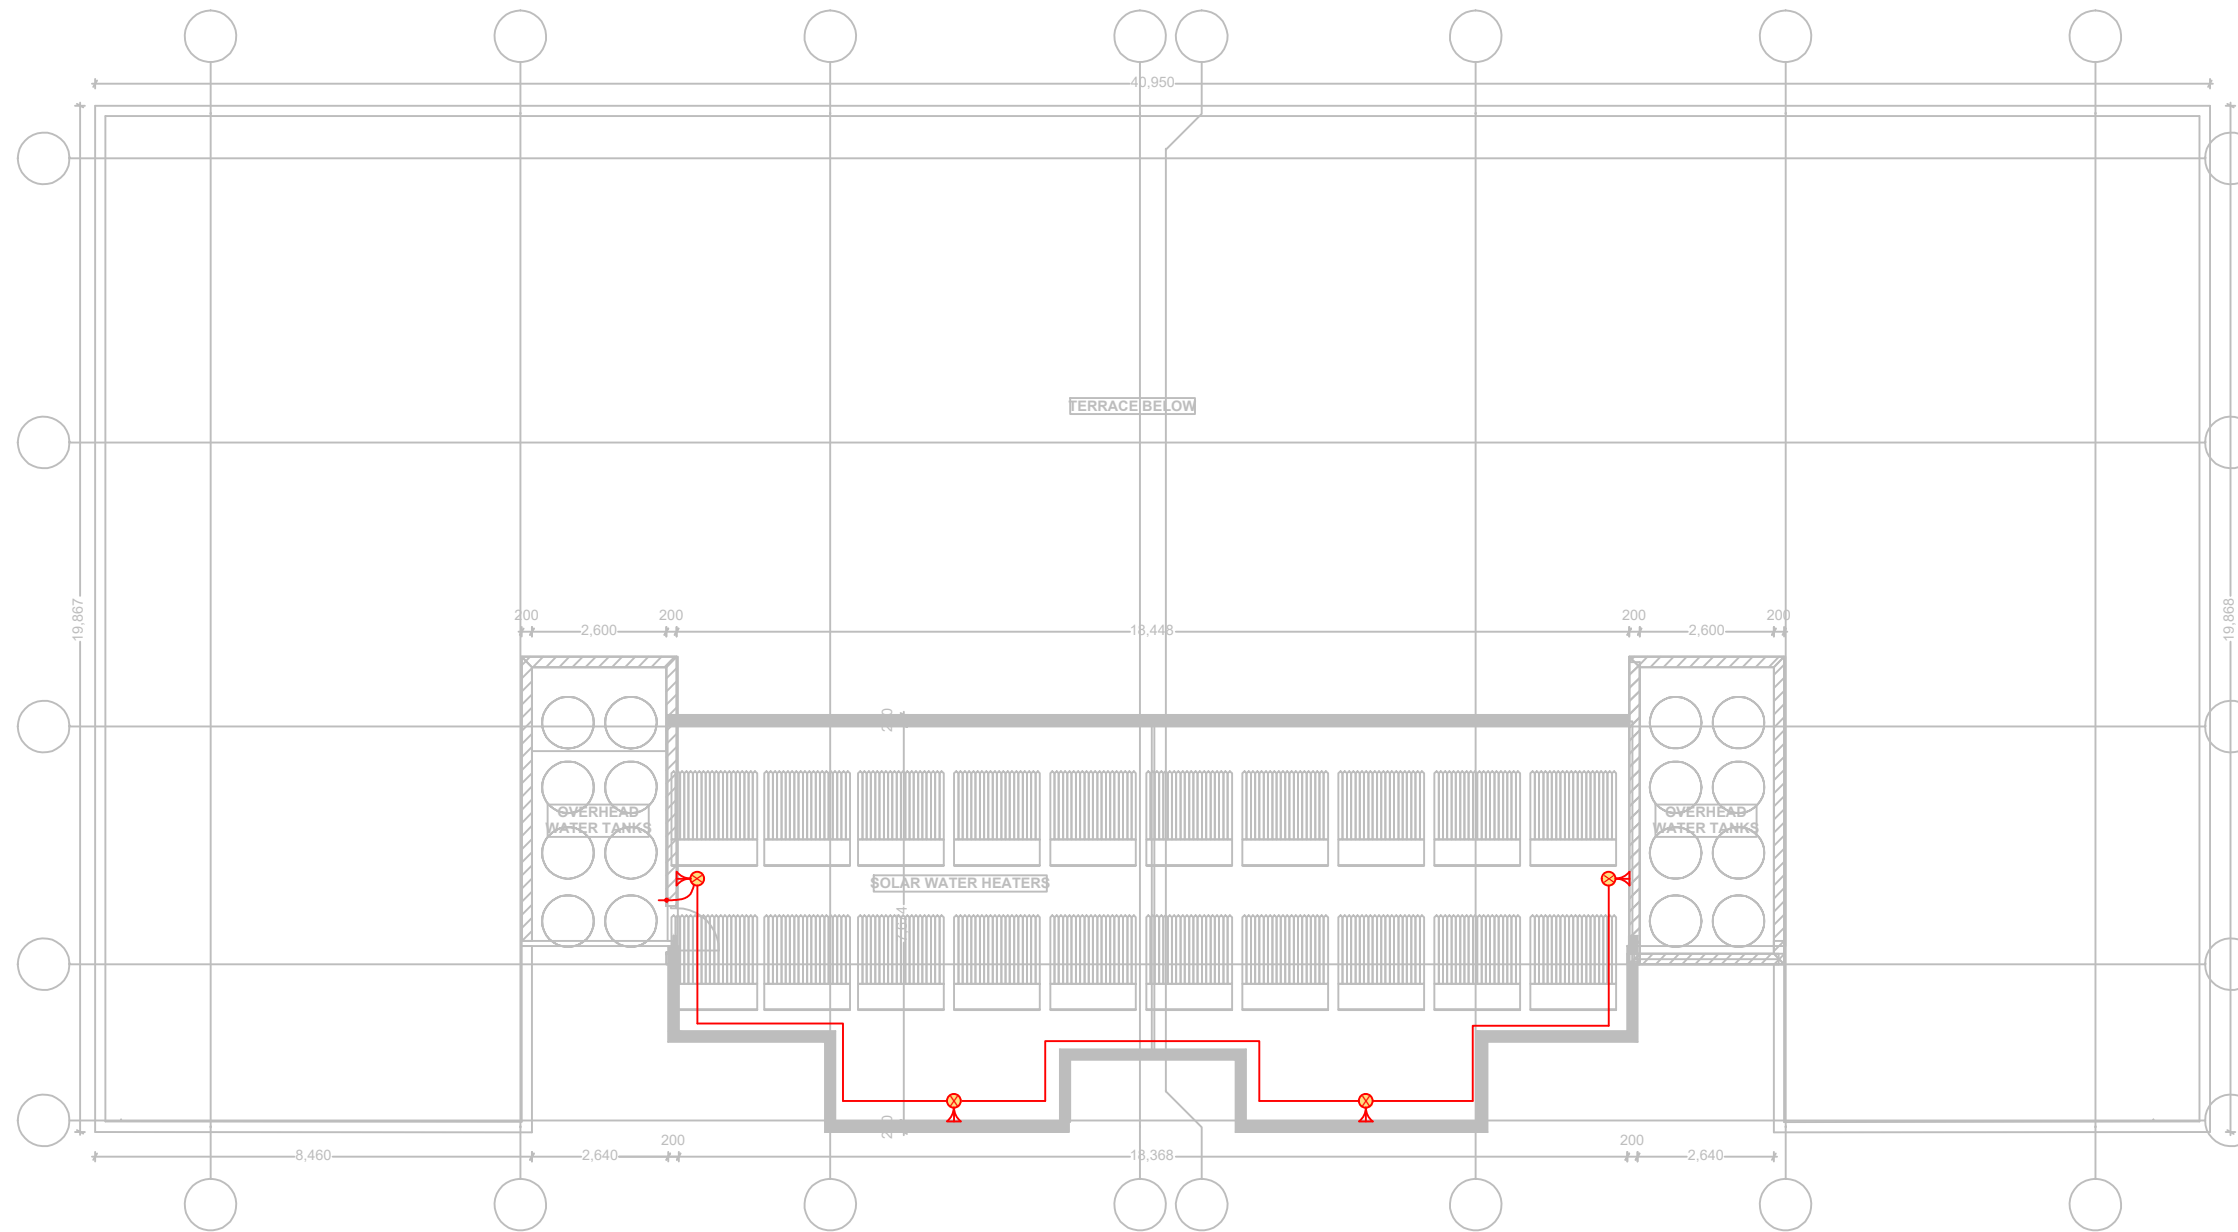

L[-]-11 ROOF PLAN

NOTES

1. All dimensions are in millimetres unless otherwise stated.
2. All drawing shall be read together with Architects and Civil Engineers drawings.

PROJECT

PROPOSED RESIDENTIAL DEVELOPMENT ON PLOT RURIRU/KIU BLOCK 2 (GITHUNGURI) 22607, OFF EASTERN BYPASS, RUIRU, KIAMBU.

CLIENT

TEMBO VENTURES HOUSING CO-OPERATIVE SOCIETY LIMITED P.O BOX 91-00618 NAIROBI.

ARCHITECTS

ARCHSCAN ASSOCIATES LTD P.O. Box 10958-00100, Nairobi.


SERVICES ENGINEERS

MEPLAN SERVICES P.O BOX 27200-00100 NAIROBI.

Dr. Title

ROOF TERRACE LIGHTING LAYOUT

SCALE	NTS	Design	D.S
Drawn by	D.S	Revision	0
Checked by	F.M	Dr. no.	MS/TA/04/21/E06
Date	APR, 2021		

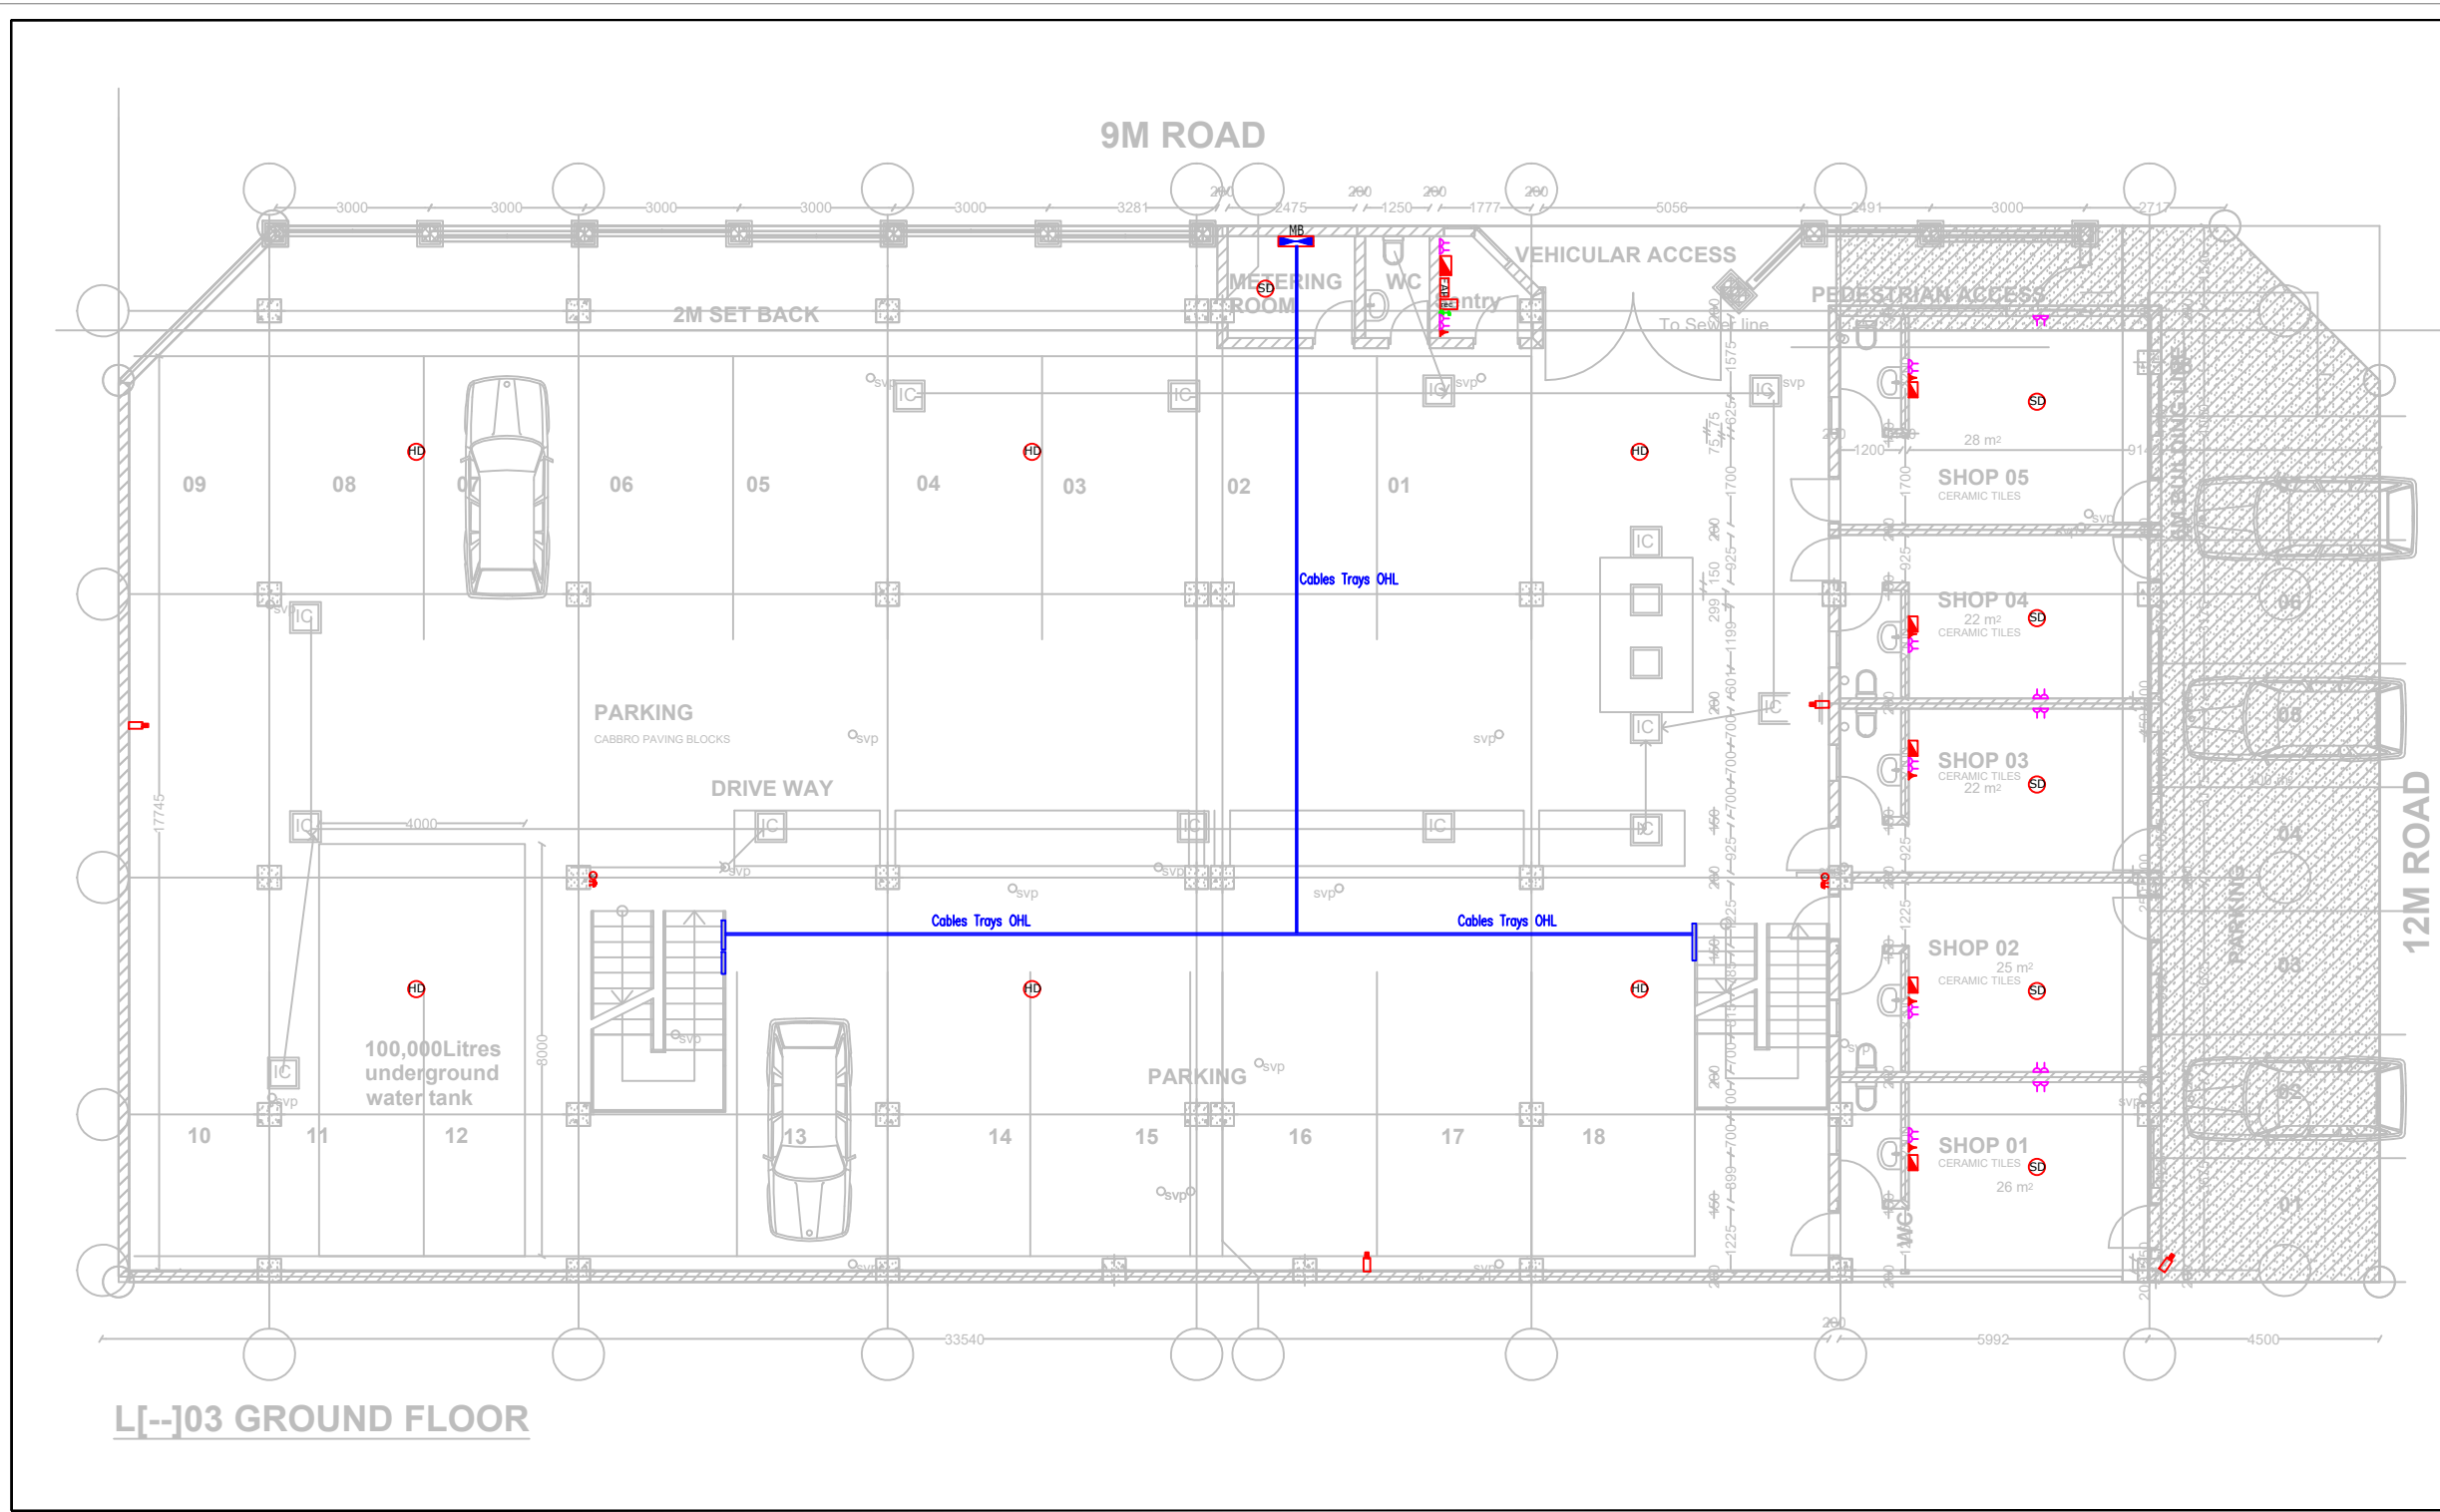

L[--]03 GROUND FLOOR

- NOTES**
1. All dimensions are in millimetres unless otherwise stated.
 2. All drawing shall be read together with Architects and Civil Engineers drawings.

PROJECT
 PROPOSED RESIDENTIAL DEVELOPMENT
 ON PLOT RUIRU/KIU BLOCK 2
 (GITHUNGURI) 22607, OFF EASTERN
 BYPASS, RUIRU, KIAMBU.


CLIENT
 TEMBO VENTURES HOUSING
 CO-OPERATIVE SOCIETY LIMITED
 P.O BOX 91-00618
 NAIROBI.

ARCHITECTS
 ARCHSCAN ASSOCIATES LTD
 P.O. BOX 10958-00100,
 NAIROBI.

SERVICES ENGINEERS
 MEPLAN SERVICES
 P.O BOX 27200-00100
 NAIROBI.

Dr. Title
 GROUND FLOOR POWER LAYOUT

SCALE	NTS	Design	D.S
Drawn by	D.S	Revision	0
Checked by	F.M	Dr. no.	MS/TA/04/21/E07
Date	APR, 2021		

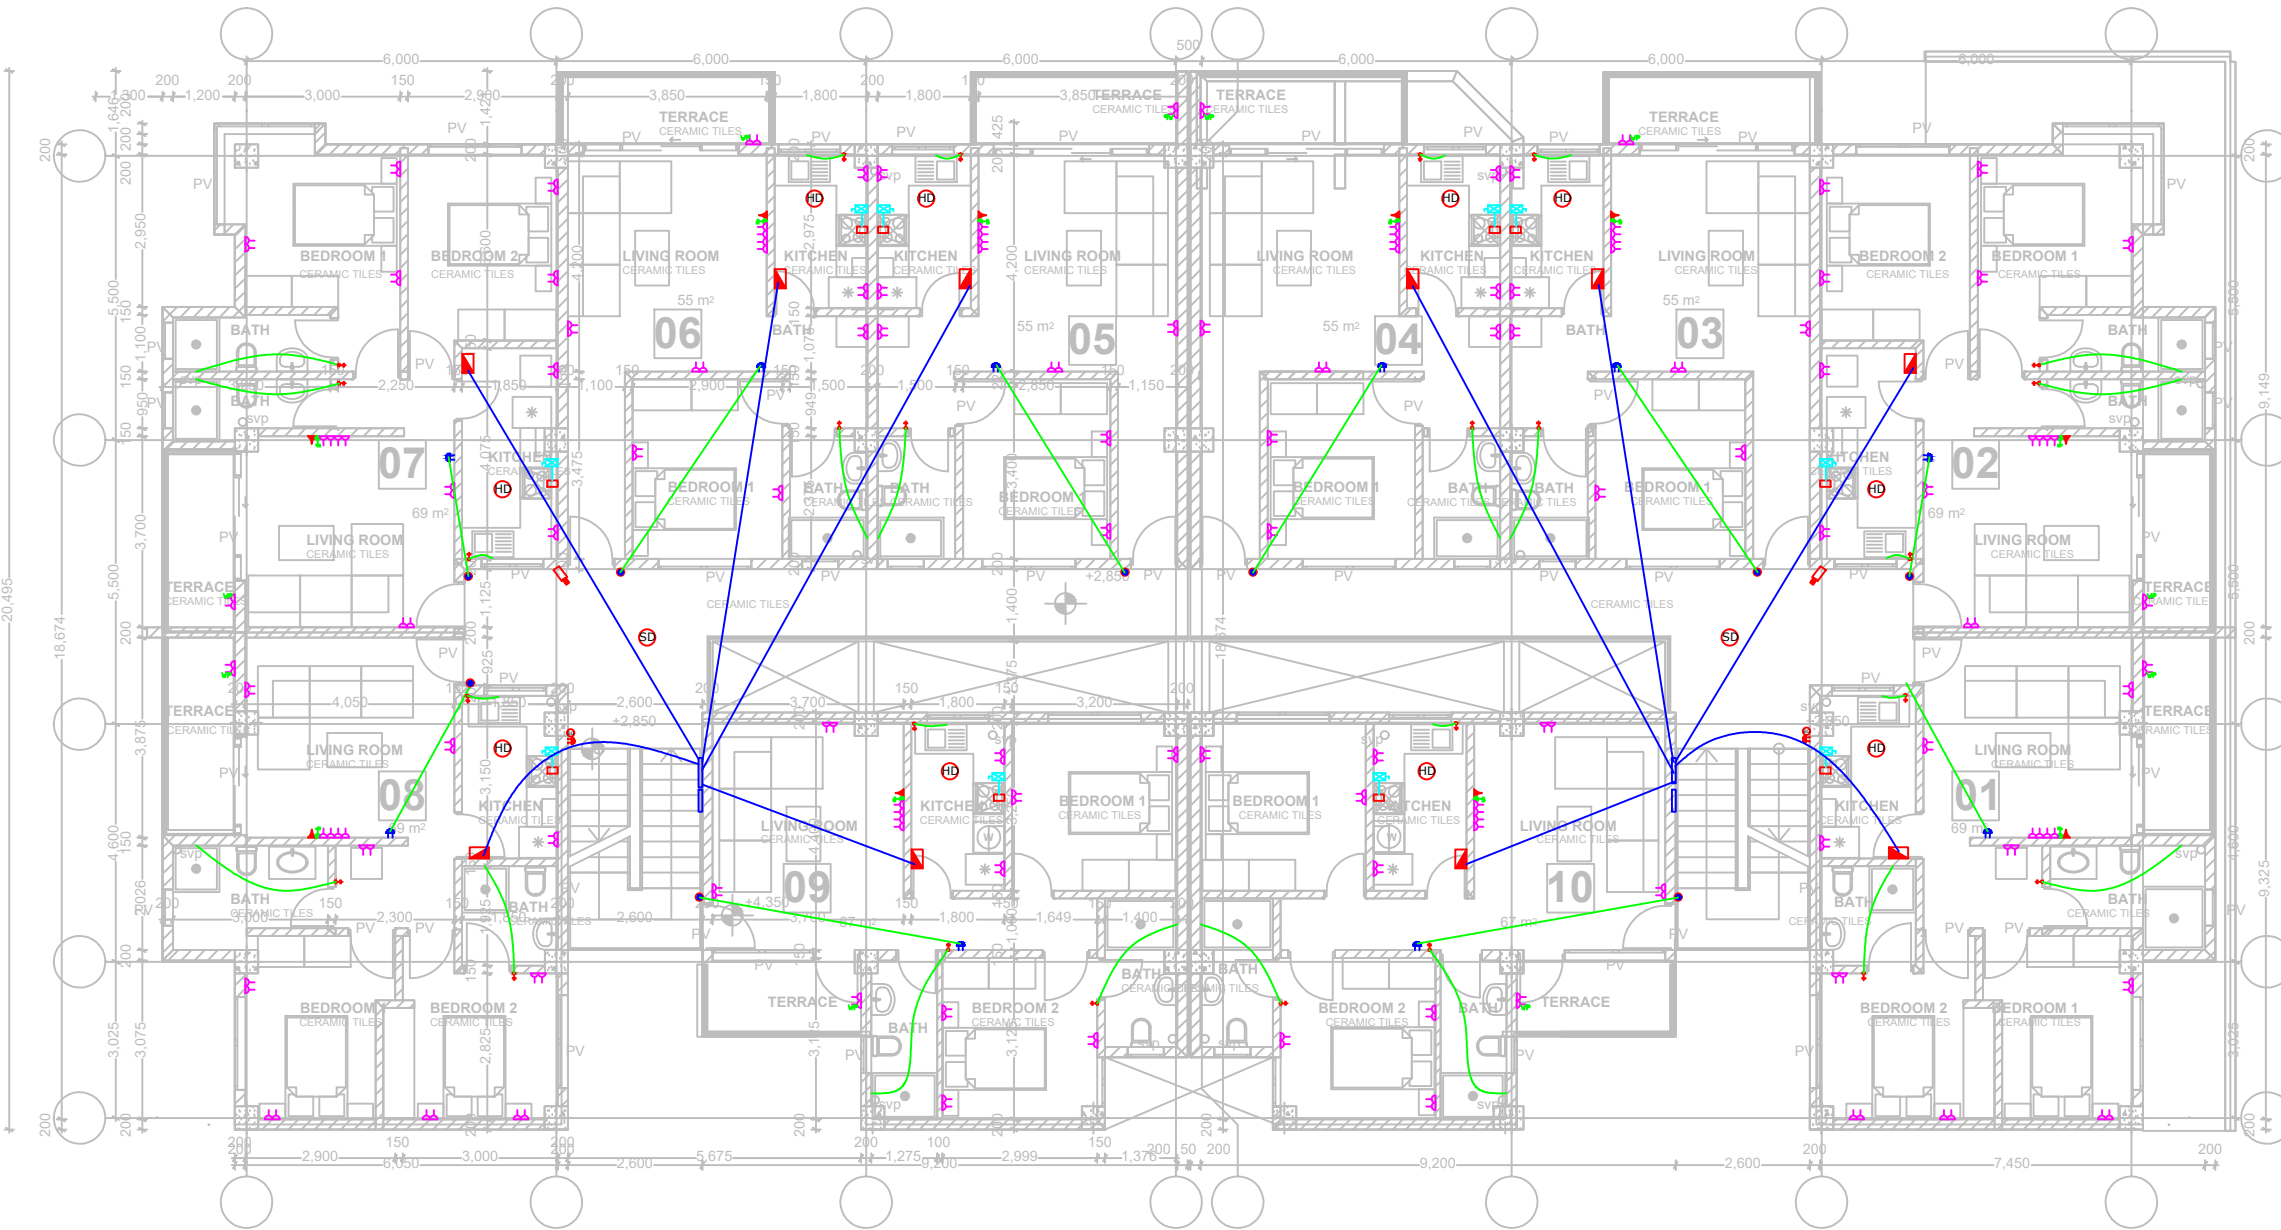

- NOTES**
1. All dimensions are in millimetres unless otherwise stated.
 2. All drawing shall be read together with Architects and Civil Engineers drawings.

PROJECT
 PROPOSED RESIDENTIAL DEVELOPMENT
 ON PLOT RURIRU/KIU BLOCK 2
 (GITHUNGURI) 22607, OFF EASTERN
 BYPASS, RUIRU, KIAMBU.

CLIENT
 TEMBO VENTURES HOUSING
 CO-OPERATIVE SOCIETY LIMITED
 P.O BOX 91-00618
 NAIROBI.


ARCHITECTS
 ARCHSCAN ASSOCIATES LTD
 P.O. BOX 10958-00100,
 NAIROBI.

SERVICES ENGINEERS
 MEPLAN SERVICES
 P.O BOX 27200-00100
 NAIROBI.

Drq. Title
 TYPICAL 1-4TH FLOOR POWER
 LAYOUT

L[--]03 TYPICAL 1-4TH FLOOR
 Plinth Area: 711sqm

SCALE	NTS	Design	D.S
Drawn by	D.S	Revision	0
Checked by	F.M	Drq. no.	MS/TA/04/21/E08
Date	APR, 2021		

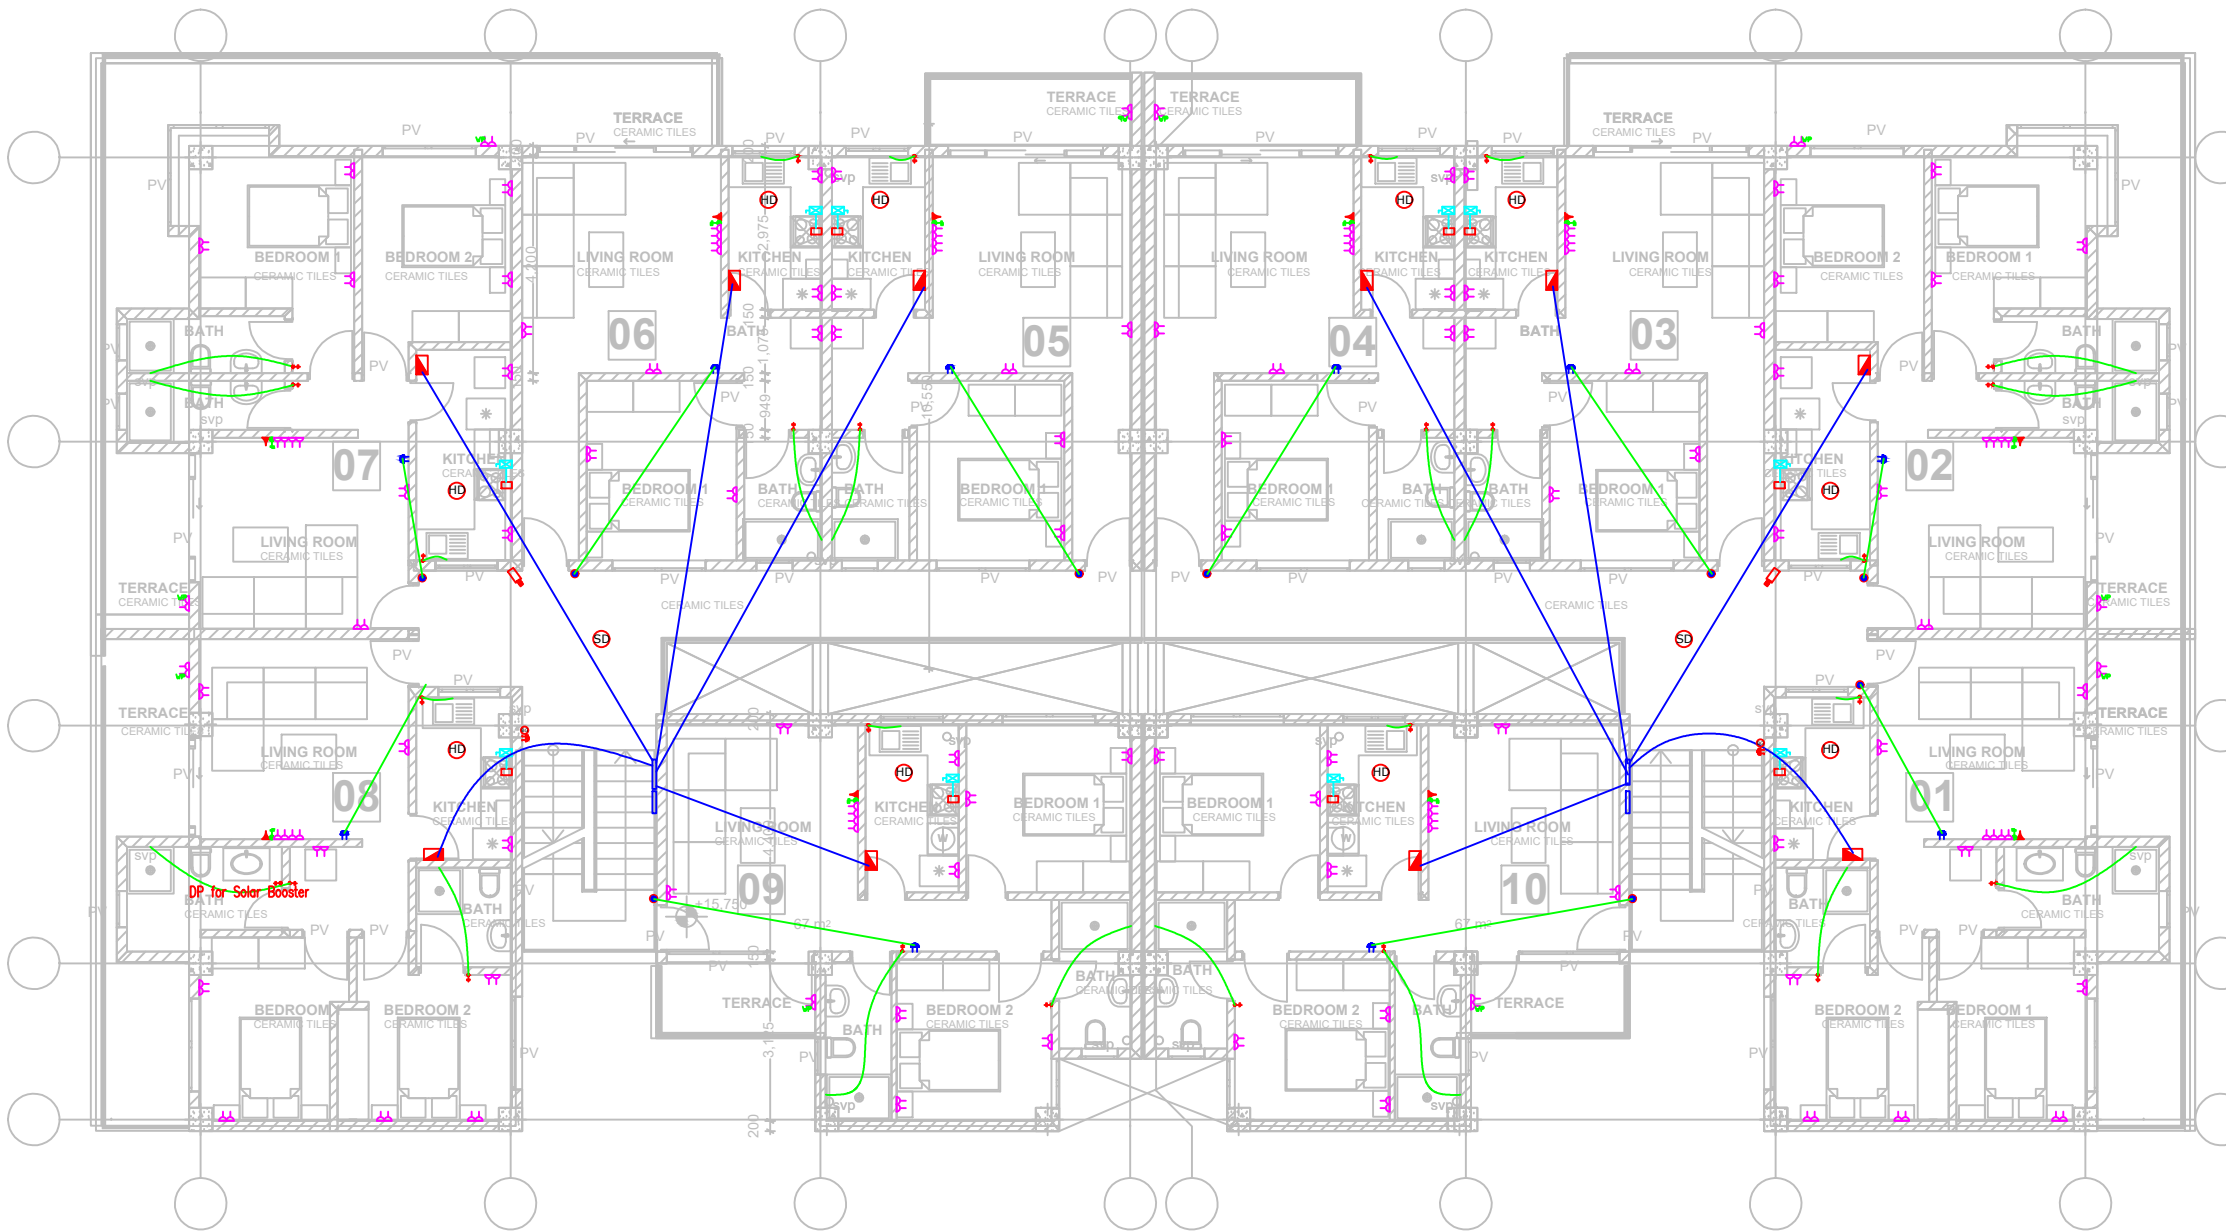

L[--]04 PENT HOUSE FLOOR
Plinth Area: 776sqm

NOTES

1. All dimensions are in millimetres unless otherwise stated.
2. All drawing shall be read together with Architects and Civil Engineers drawings.

PROJECT

PROPOSED RESIDENTIAL DEVELOPMENT
ON PLOT RURIRU/KIU BLOCK 2
(GITHUNGURI) 22607, OFF EASTERN
BYPASS, RUIRU, KIAMBU.

CLIENT

TEMBO VENTURES HOUSING
CO-OPERATIVE SOCIETY LIMITED
P.O BOX 91-00618
NAIROBI.

ARCHITECTS

ARCHSCAN ASSOCIATES LTD
P.O. BOX 10958-00100,
NAIROBI.


SERVICES ENGINEERS

MEPLAN SERVICES
P.O BOX 27200-00100
NAIROBI.

Drq. Title

PENT HOUSE FLOOR POWER LAYOUT

SCALE	NTS	Design	D.S
Drawn by	D.S	Revision	0
Checked by	F.M	Drq. no.	MS/TA/04/21/E09
Date	APR, 2021		

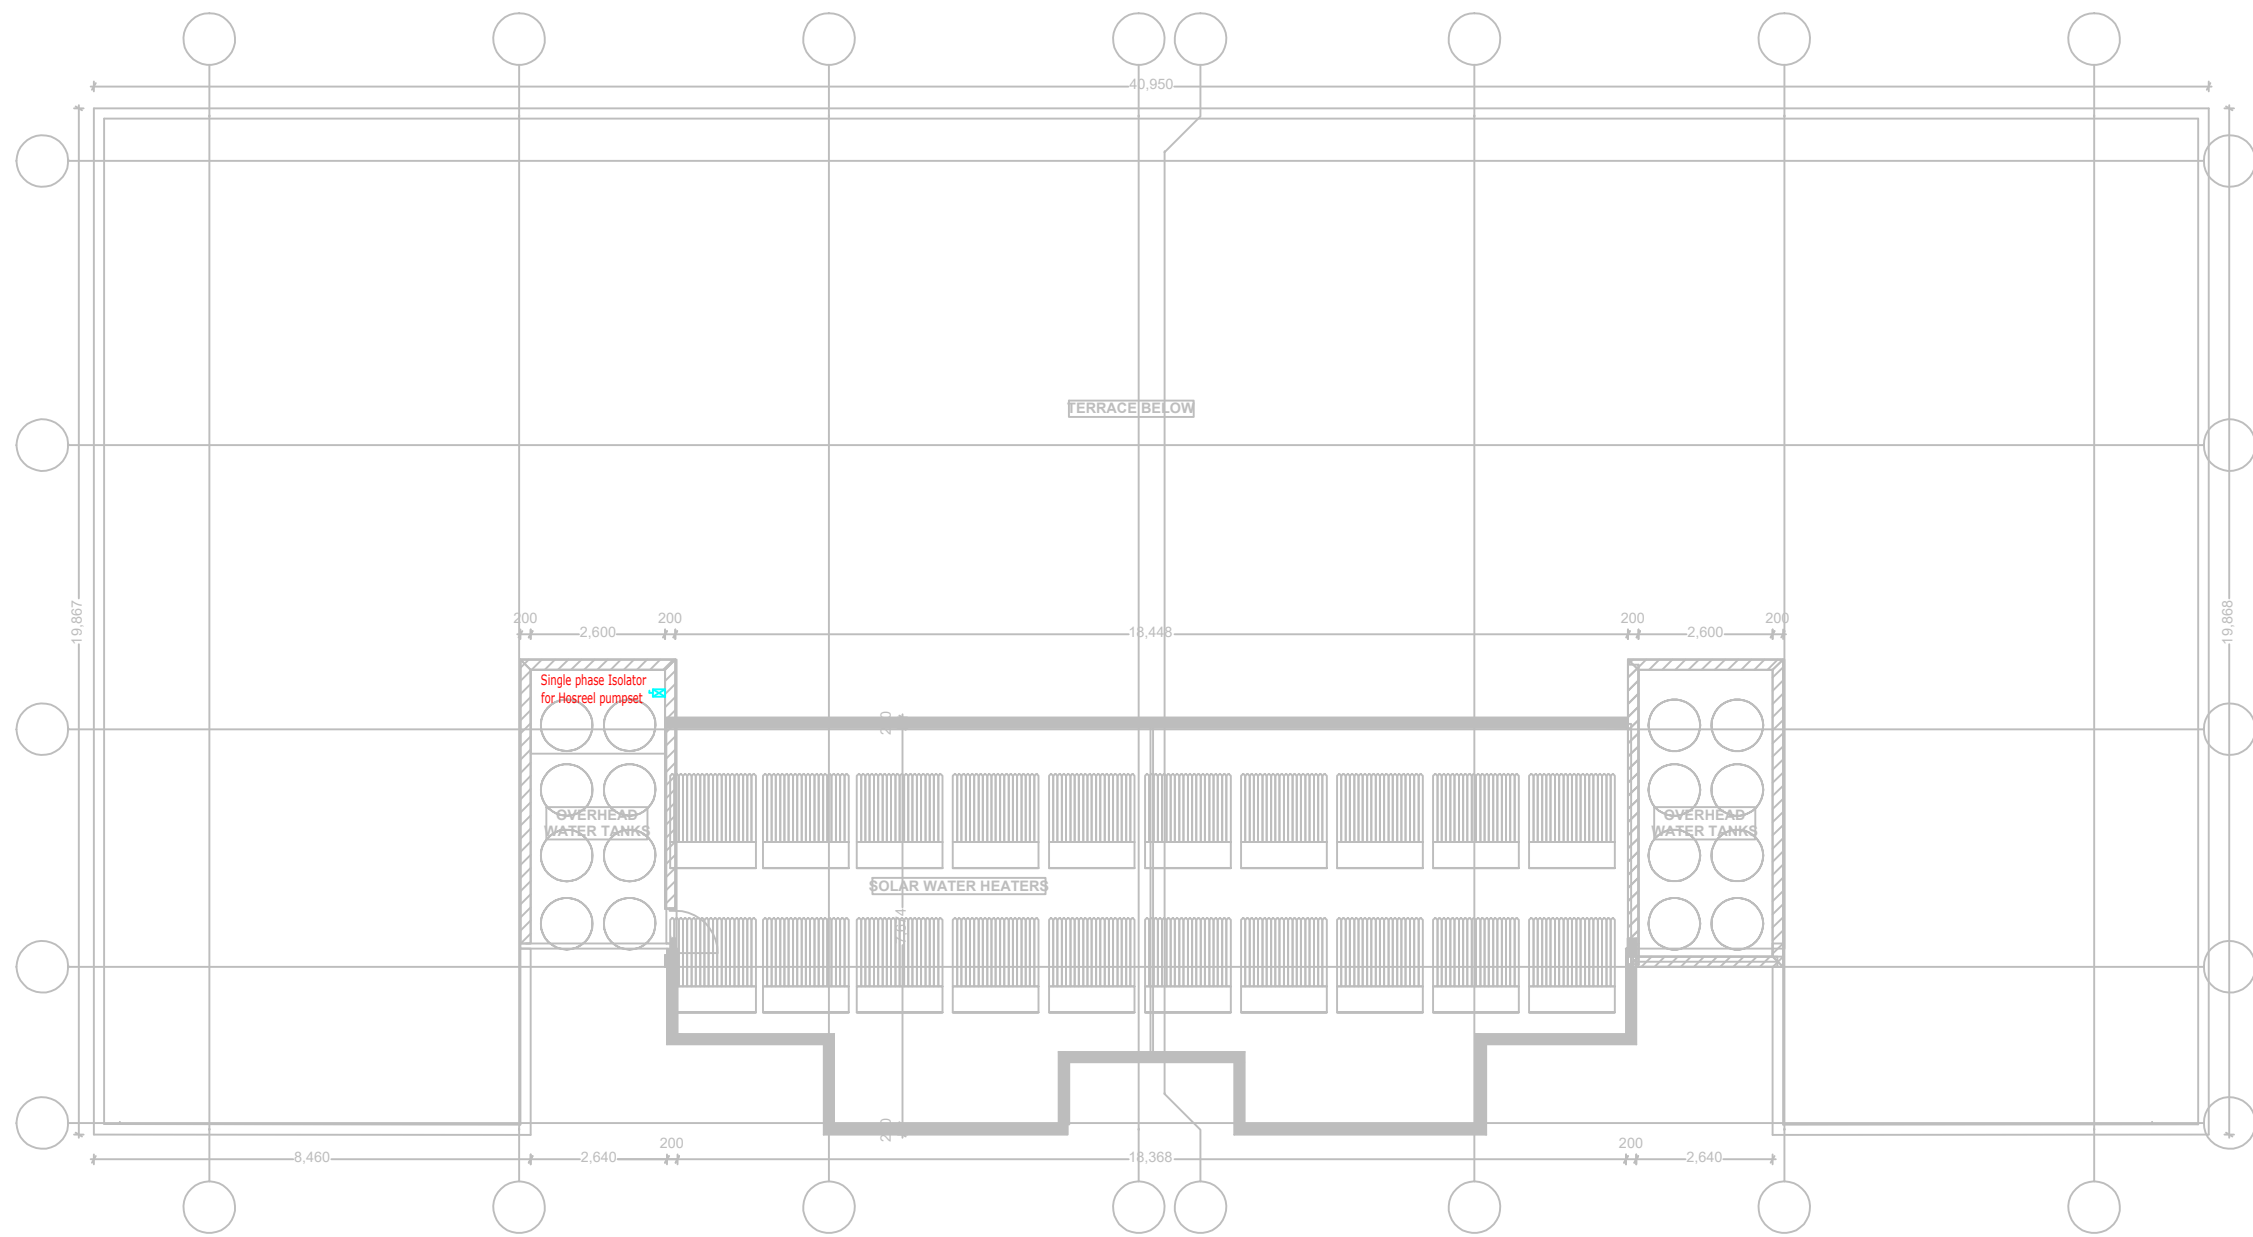

L[--]11 ROOF PLAN

NOTES

1. All dimensions are in millimetres unless otherwise stated.
2. All drawing shall be read together with Architects and Civil Engineers drawings.

PROJECT

PROPOSED RESIDENTIAL DEVELOPMENT ON PLOT RUIRU/KIU BLOCK 2 (GITHUNGURI) 22607, OFF EASTERN BYPASS, RUIRU, KIAMBU.

CLIENT

TEMBO VENTURES HOUSING CO-OPERATIVE SOCIETY LIMITED P.O BOX 91-00618 NAIROBI.

ARCHITECTS

ARCHSCAN ASSOCIATES LTD P.O. BOX 10958-00100, NAIROBI.


SERVICES ENGINEERS

MEPLAN SERVICES P.O BOX 27200-00100 NAIROBI.


Dr. Title

ROOF TERRACE POWER LAYOUT


SCALE	NTS	Design	D.S
Drawn by	D.S	Revision	0
Checked by	F.M	Dr. no.	MS/TA/04/21/E11
Date	APR, 2021		

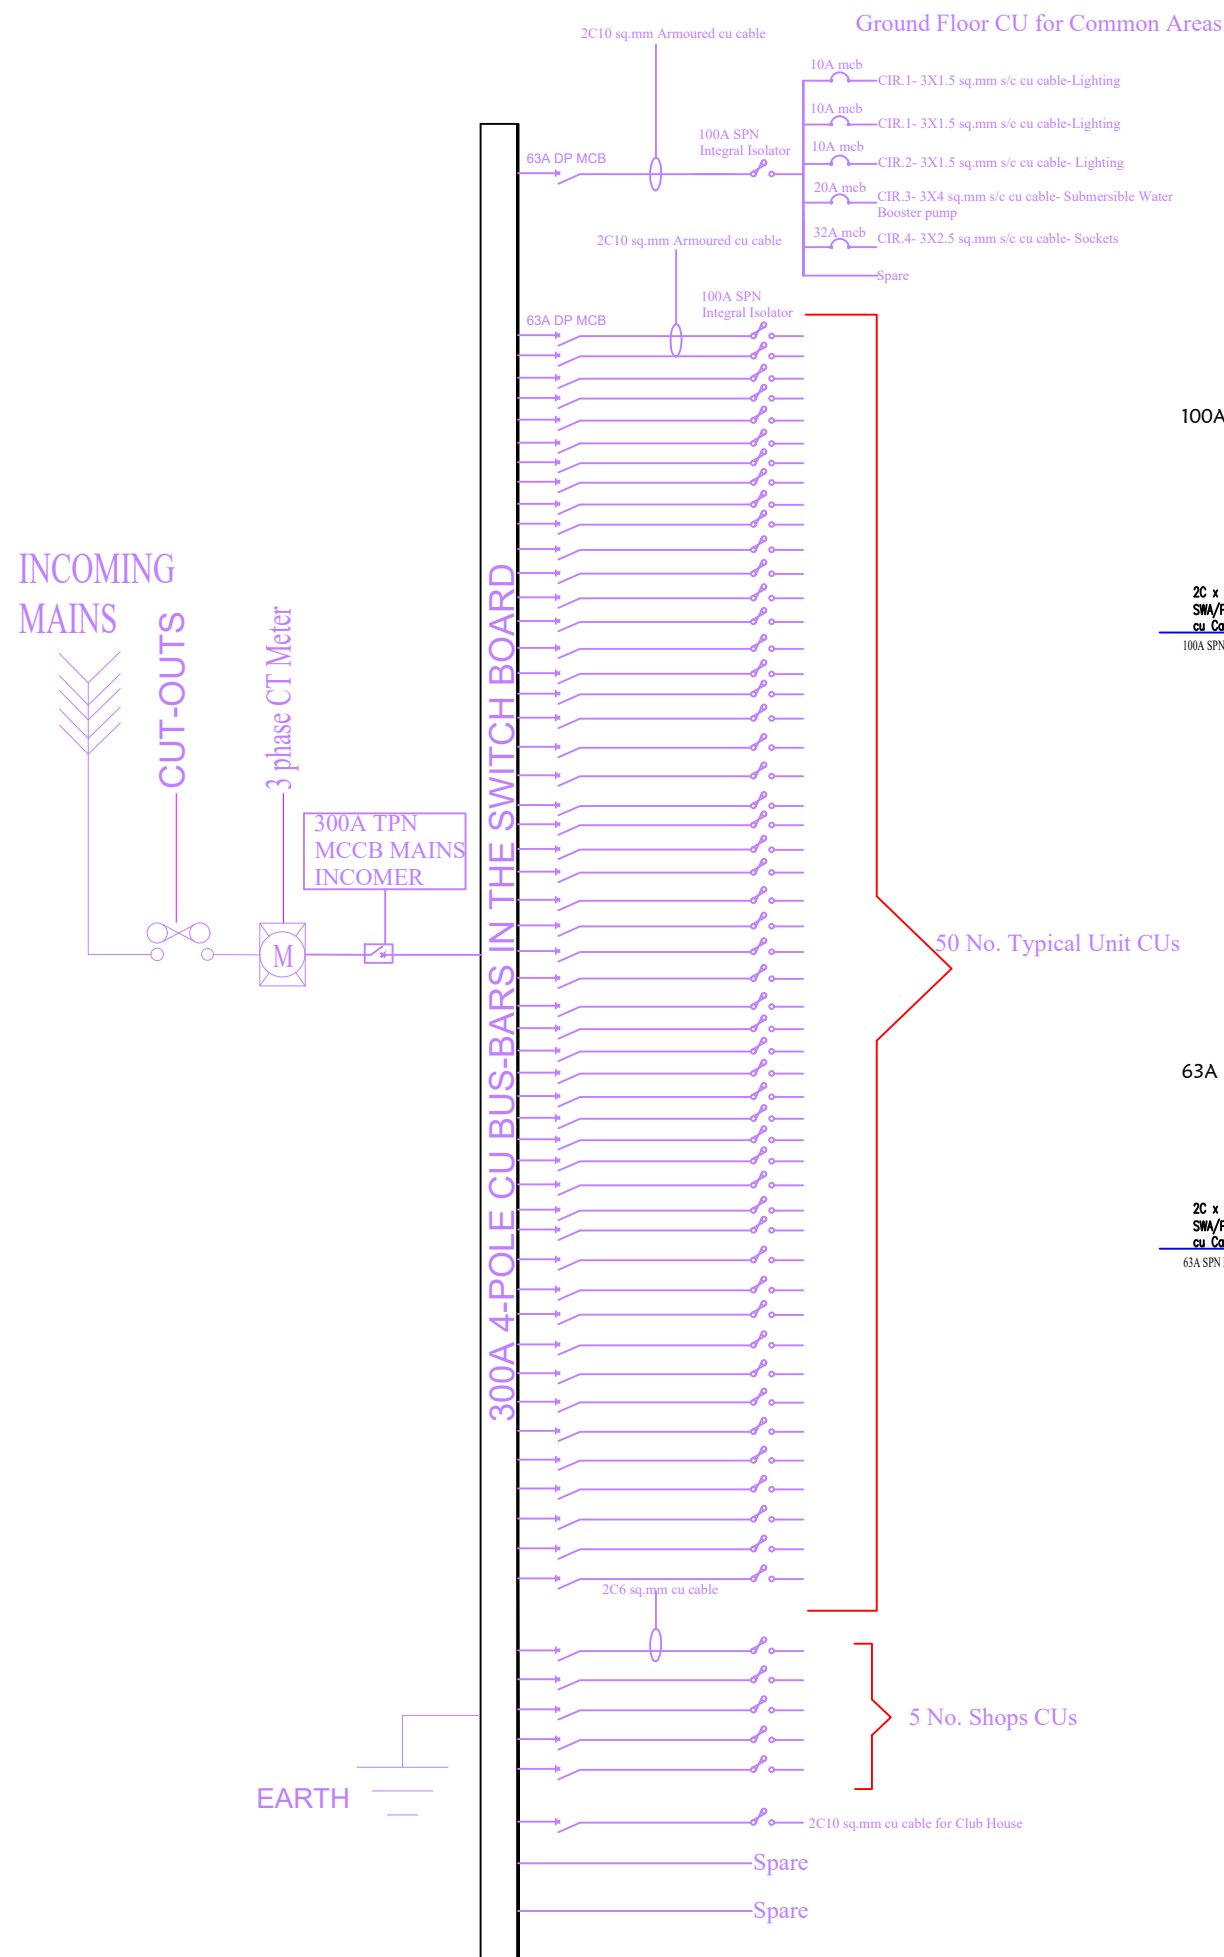

100A - 9 WAY CONSUMER UNIT (2-BR TYPICAL UNIT)

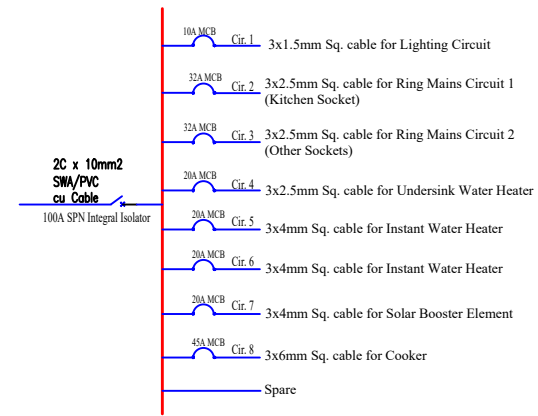

63A - 7 WAY CONSUMER UNIT (1-BR TYPICAL UNIT)

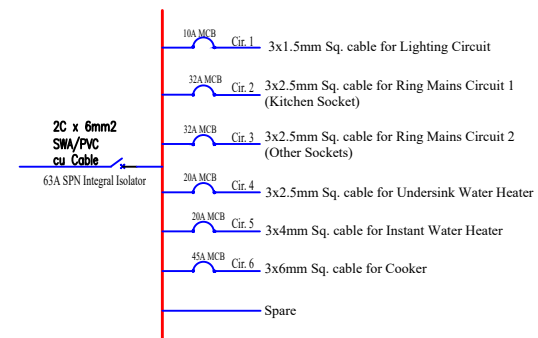

NOTES
 1. All dimensions are in millimetres unless otherwise stated.
 2. All drawing shall be read together with Architects and Civil Engineers drawings.

PROJECT
 PROPOSED RESIDENTIAL DEVELOPMENT ON PLOT RURIRU/KIU BLOCK 2 (GITHUNGURI) 22607, OFF EASTERN BYPASS, RUIRU, KIAMBU.

CLIENT
 TEMBO VENTURES HOUSING CO-OPERATIVE SOCIETY LIMITED
 P.O BOX 91-00618
 NAIROBI.

ARCHITECTS
 ARCHSCAN ASSOCIATES LTD
 P.O. BOX 10958-00100,
 NAIROBI.

SERVICES ENGINEERS
 MEPLAN SERVICES
 P.O BOX 27200-00100
 NAIROBI.

Drg. Title
 POWER SCHEMATICS

SCALE	NTS	Design	D.S
Drawn by	D.S	Revision	0
Checked by	F.M	Drg. no.	MS/TA/04/21/E12
Date	APR, 2021		